
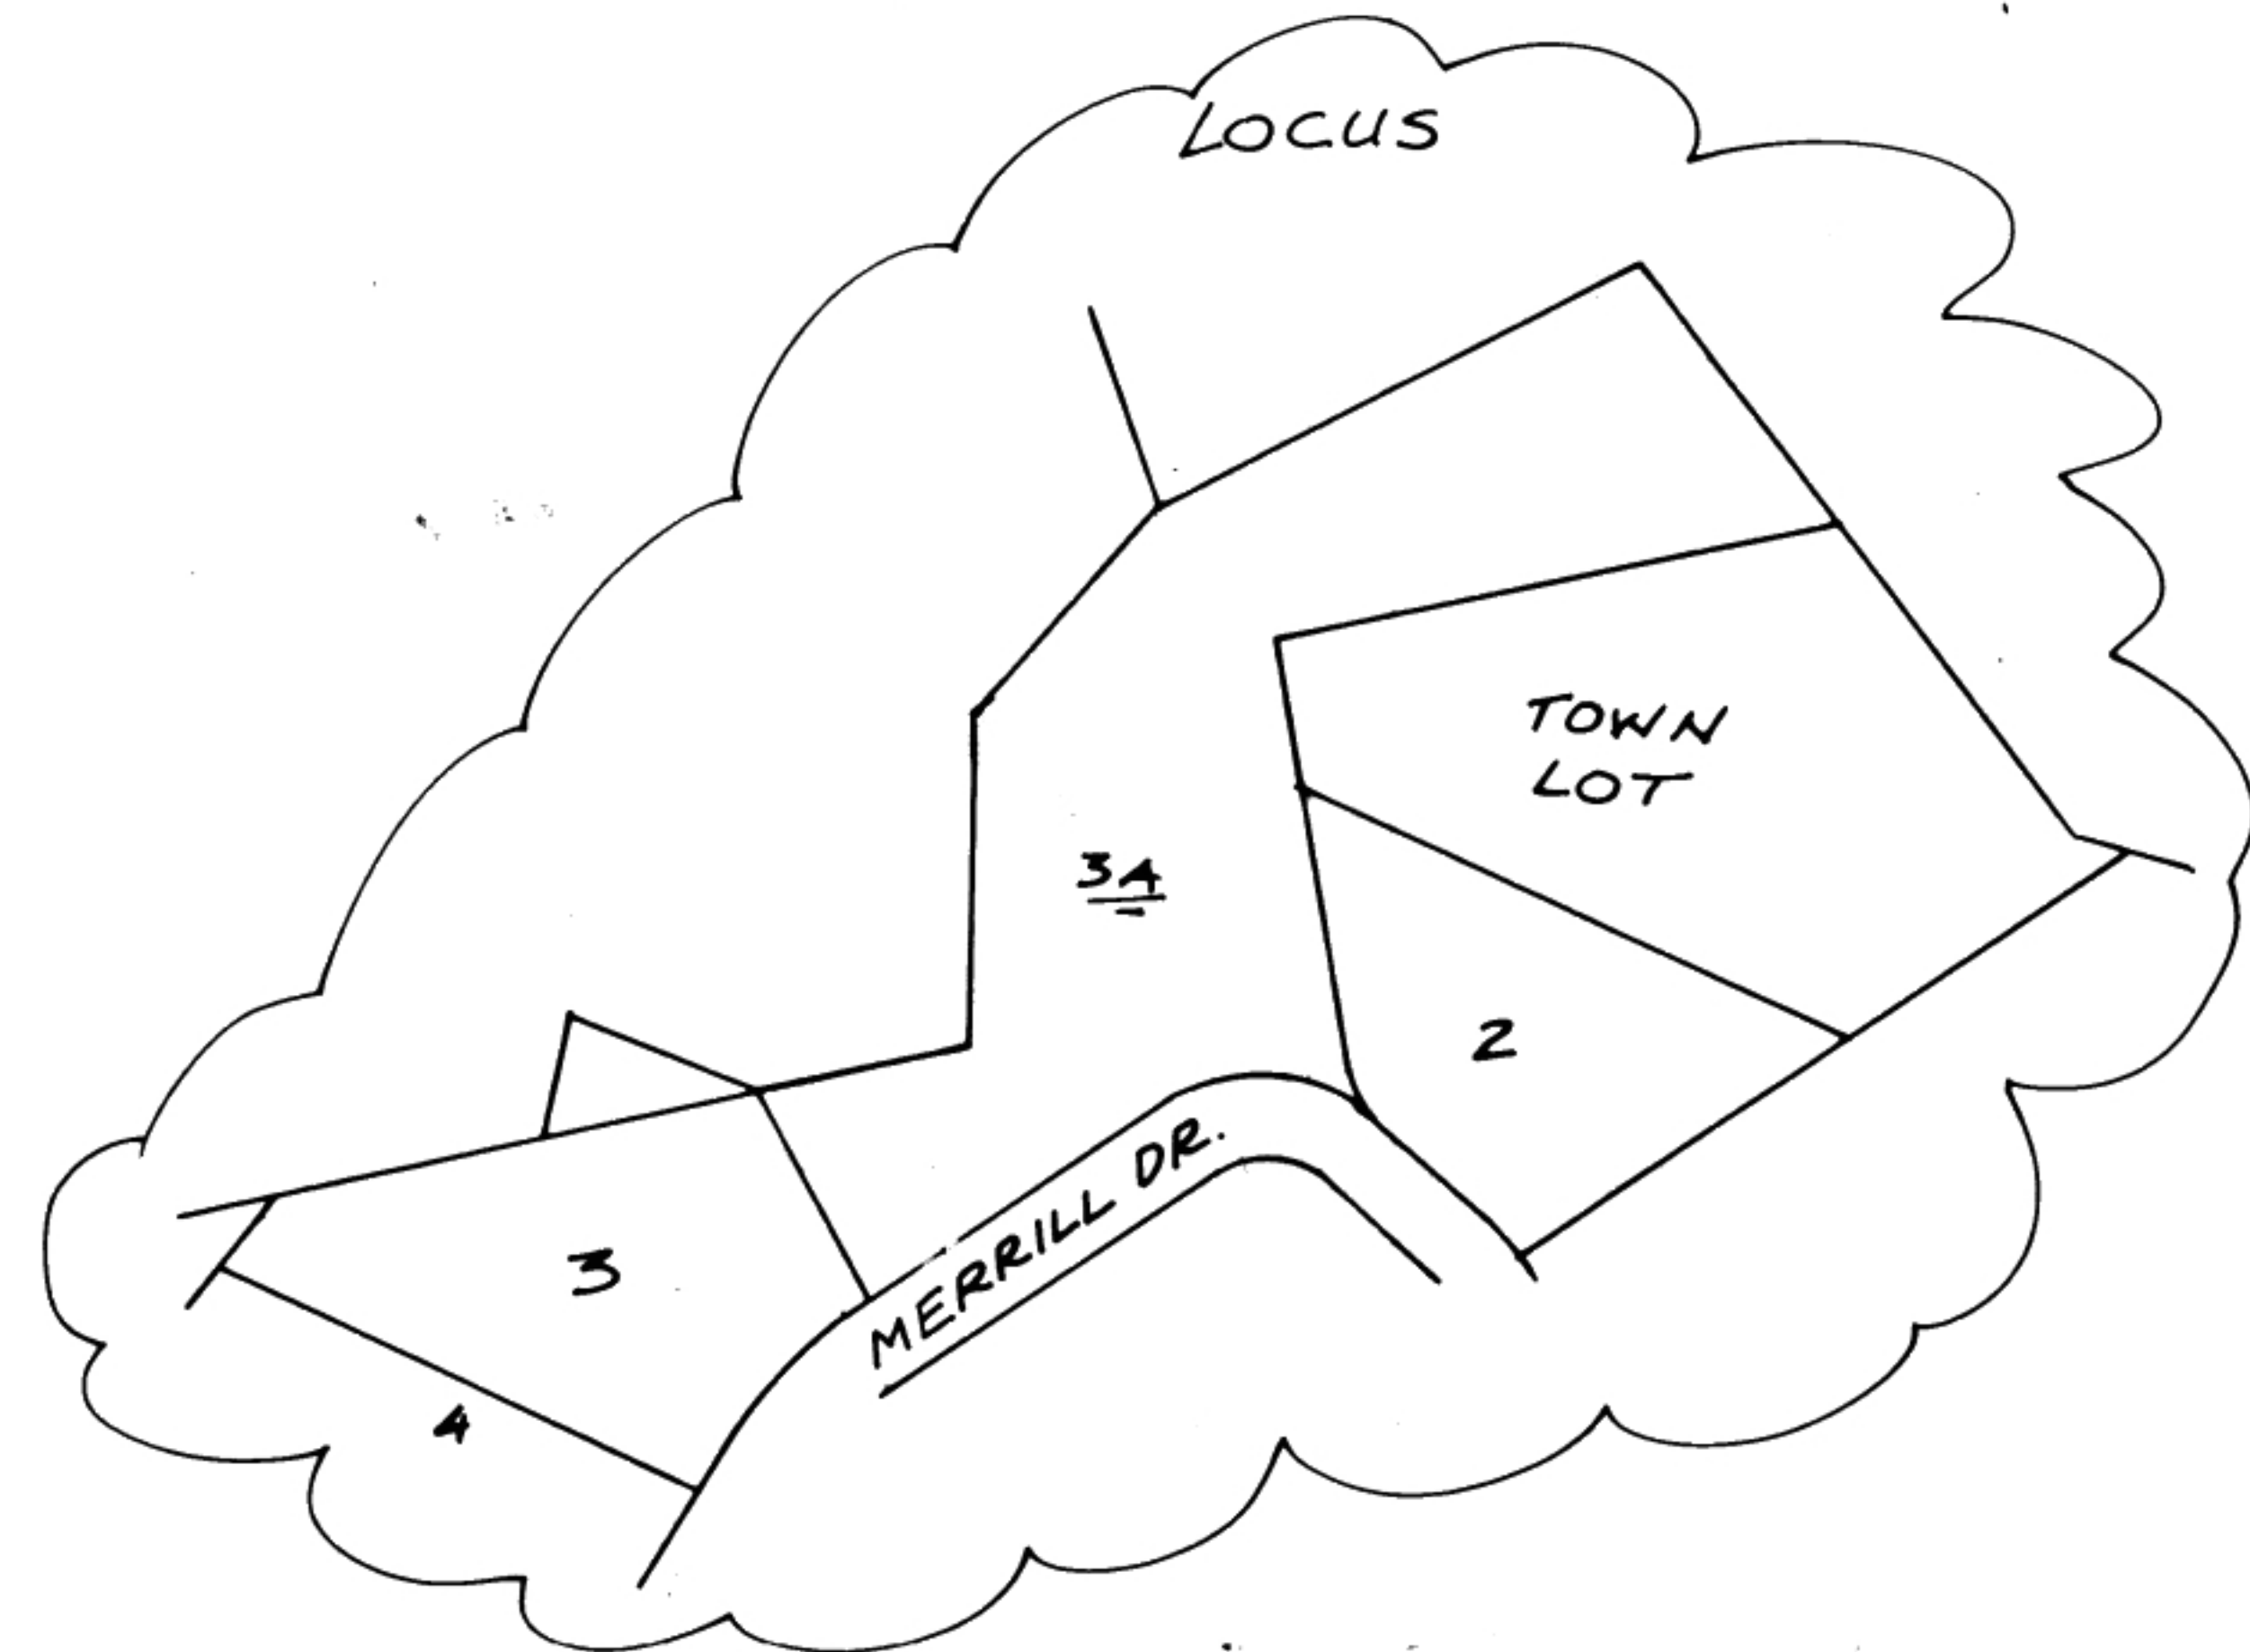


FOR RECORDING PURPOSES ONLY

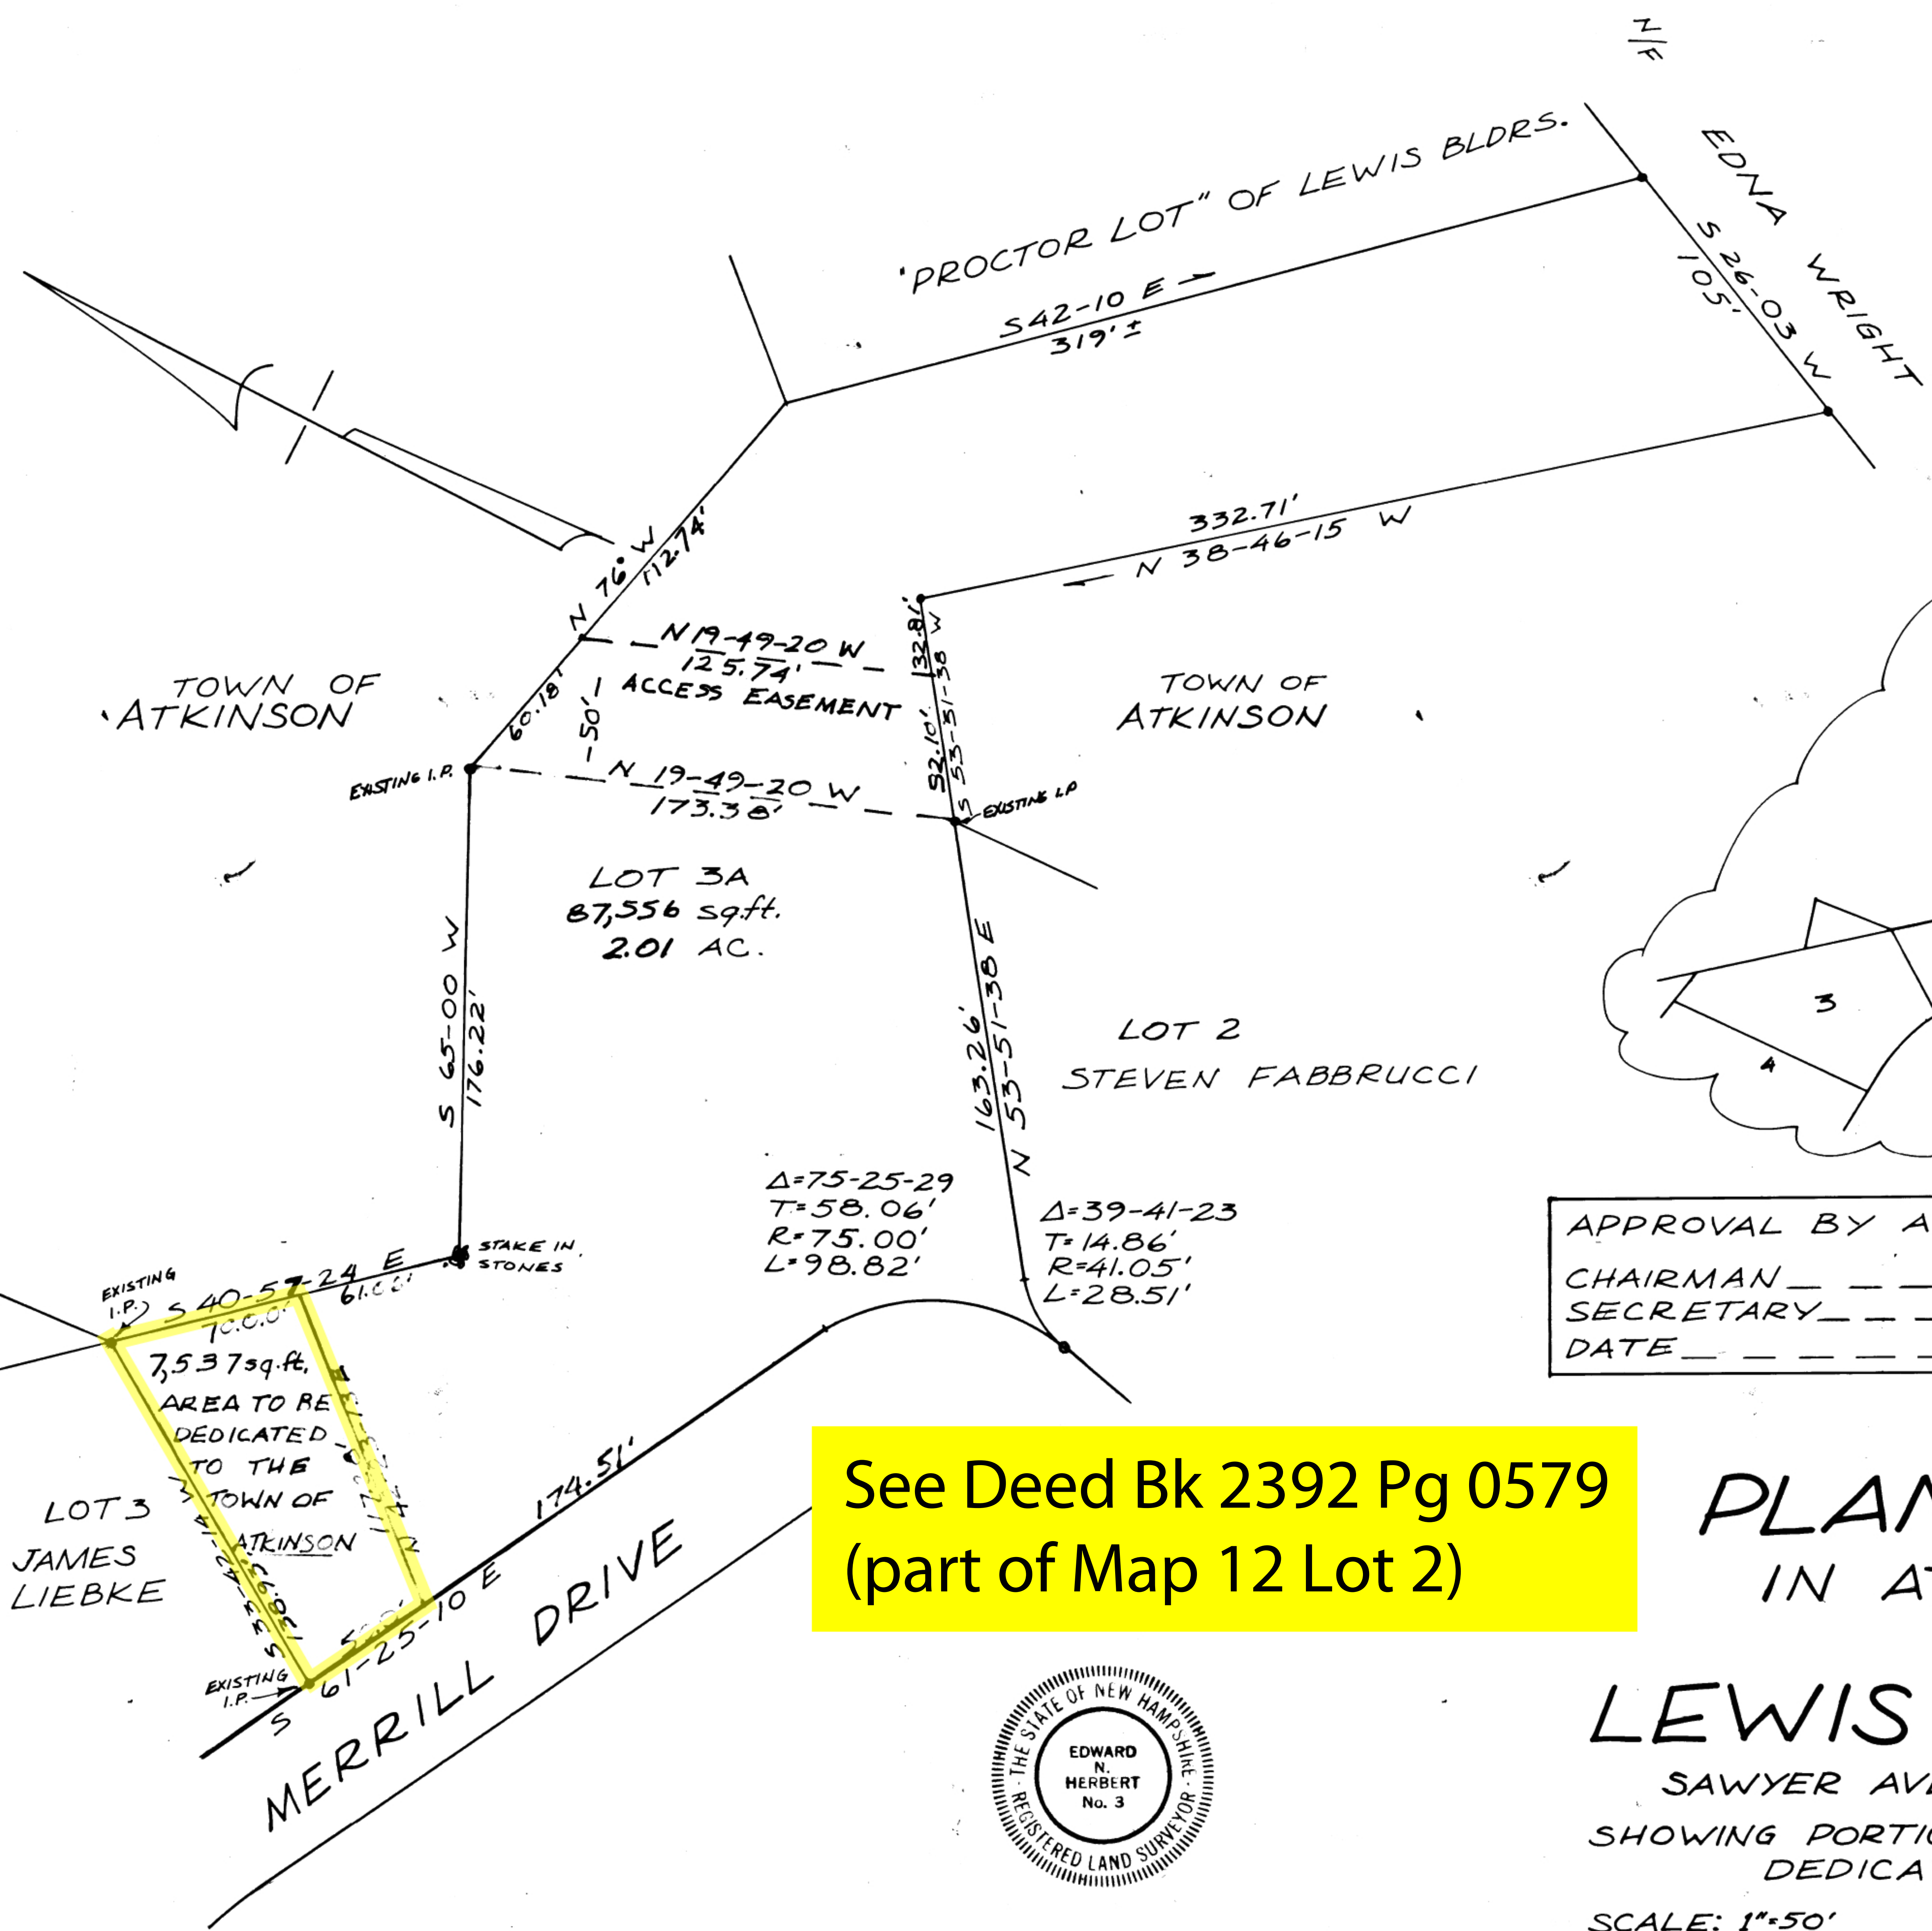

APPROVAL BY ATKINSON PLANNING BOARD  
 CHAIRMAN \_\_\_\_\_  
 SECRETARY \_\_\_\_\_  
 DATE \_\_\_\_\_

See Deed Bk 2392 Pg 0579  
 (part of Map 12 Lot 2)

PLAN OF LAND  
 IN ATKINSON N.H.  
 DRAWN FOR  
**LEWIS BUILDERS**

SAWYER AVE., ATKINSON, N.H.  
 SHOWING PORTIONS OF LOT 3A TO BE  
 DEDICATED TO TOWN  
 SCALE: 1"=50' APRIL, 1980



EDWARD N. HERBERT  
 SURVEYOR ASSOC. INC.  
 WINDHAM, N.H.

NOTE:  
 o INDICATES IRON PIPE TO BE SET

C-9510

Lewis Builders